


brandpartners

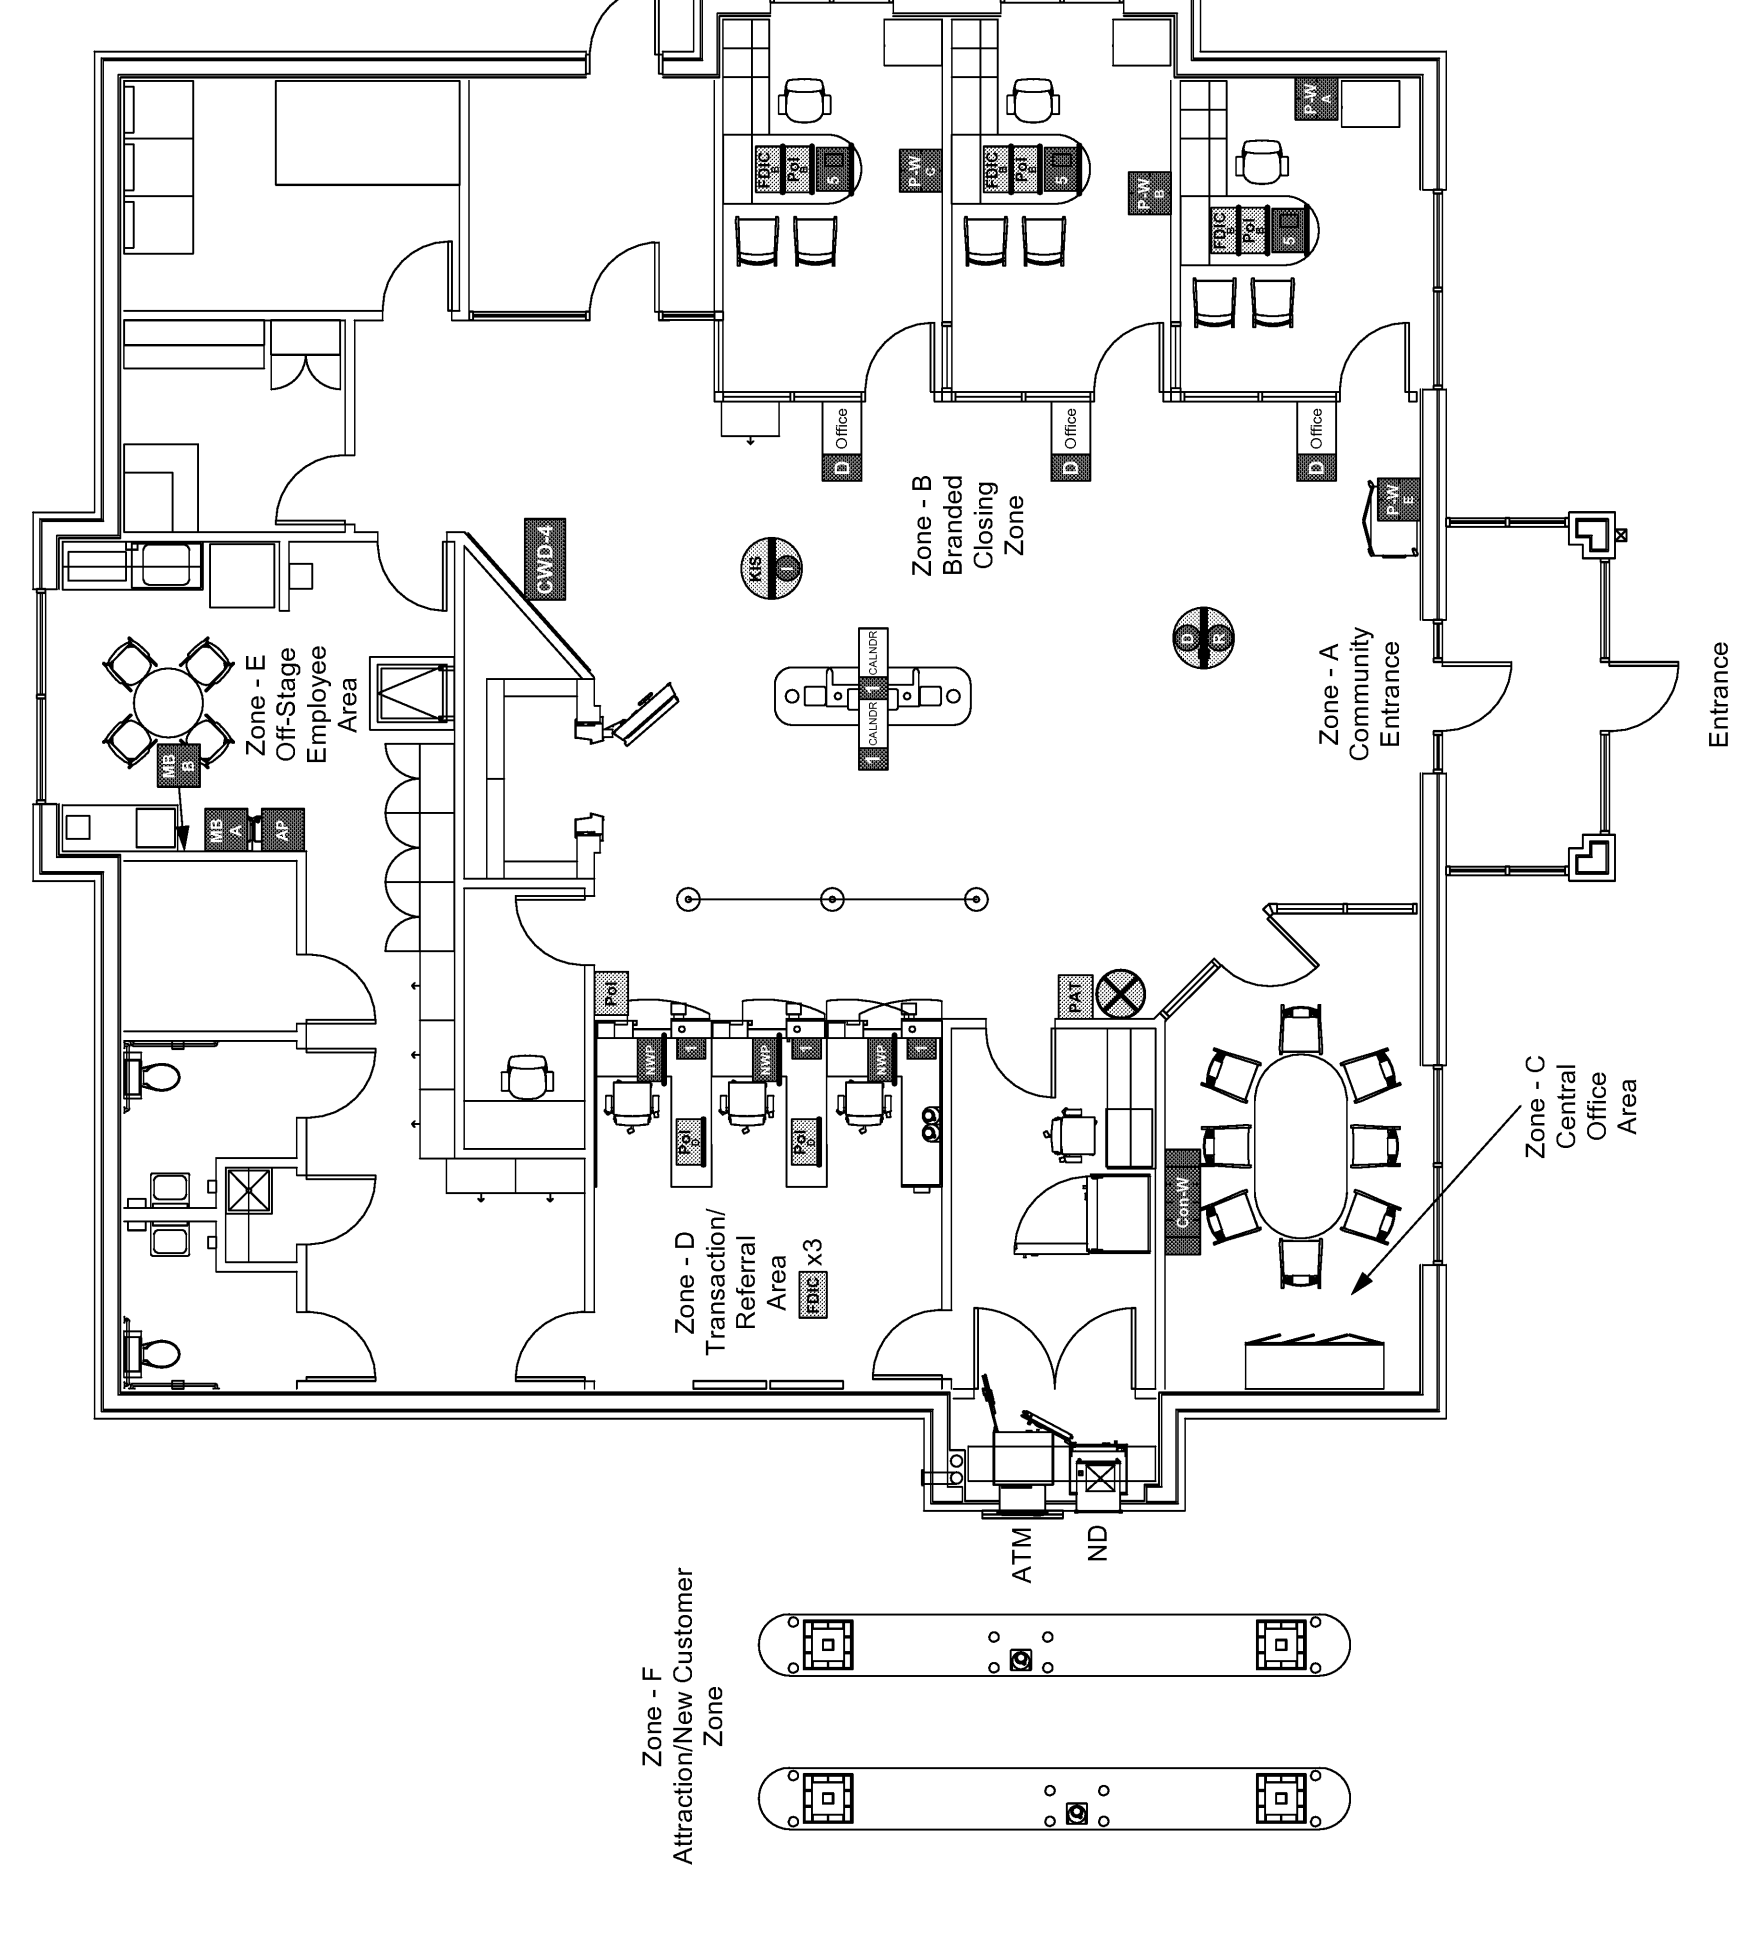

Placed into  
or final  
Exterior Surface: Unknown  
Interior Surface: Unknown  
Ceiling Height: Unknown  
Teller Line FDC: [Symbol]

Note:  
Analysis of this branch was done from  
blueprint without the benefit of on-site  
survey. Please refer to the branch file for  
field changes as needed.

Office Name: 181st Ave. Halsey (Page 1 of 2)	Revision	Date
Bank System: KeyBank	Lib	12/22/09
Date: 10/13/09		
Drawn By: CAD File/nb		
Recommended: Nick Bellavacchino		
Approved: Shawn Bradbury		
© 2009 brandpartners All Rights Reserved		

brandpartners

Product Description	Qty.
<b>Zone A</b>	
Community Wall Display, 4 Art Photo Panels	1
Rate Promo Kiosk	1
<b>Zone B</b>	
Key/Bank Investment Services Kiosk	1
Platform Office Branded Sign, 36"x36", Version A	1
Platform Office Branded Sign, 36"x36", Version B	1
Platform Office Branded Sign, 36"x36", Version C	1
Platform Office Branded Sign, 36"x36", Version D	1
5PK Literature Dispenser, Counter	3
FDIC Sign, Counter	3
SIPC Policy Sign, Counter	2
FAP Policy Sign, Counter	3
Office Destination Sign	3
Station Kit	1
KeyBank Logo, Destination Insert	2
<b>Zone C</b>	
Conference Room Branding Sign, 108"x36"	1
<b>Zone D</b>	
Take-One Literature Dispenser, Wall Mounted	3
Next Sign, Wall Mounted	3
FDIC Plaque, Wall Mounted	3
Patrol Act Sign, Wall	1
FAP Policy Sign, Wall	1
FAP Policy Sign, Counter	2
Next Window Plaque, Counter	3
Perpetual Calendar, 1-Sided	2
<b>Zone E</b>	
Off-Stage Message Board, A	1
Off-Stage Message Board, B	1
Off-Stage Acrylic Pocket	1
<b>Zone F</b>	

Office Name: 181st And Halsey (Page 2 of 2)	Revision	Date
Bank System: KeyBank	L1mb	12/22/09
Date: 10/13/09		
Drawn By: CAD File/nb		
Recommended: Nick Bellavance/nb		
Approved: Shawn Bradbury		
© 2009 BrandPartners, All Rights Reserved		