


NO.	DATE	BY	DESCRIPTION
1	10.23.2009	JK	ISSUE FOR PERMIT

KEYBANK - BRANCH #7030 HALSEY  
 FURNITURE PLAN  
 1524 NE 181ST AVE  
 PORTLAND, OR 97230

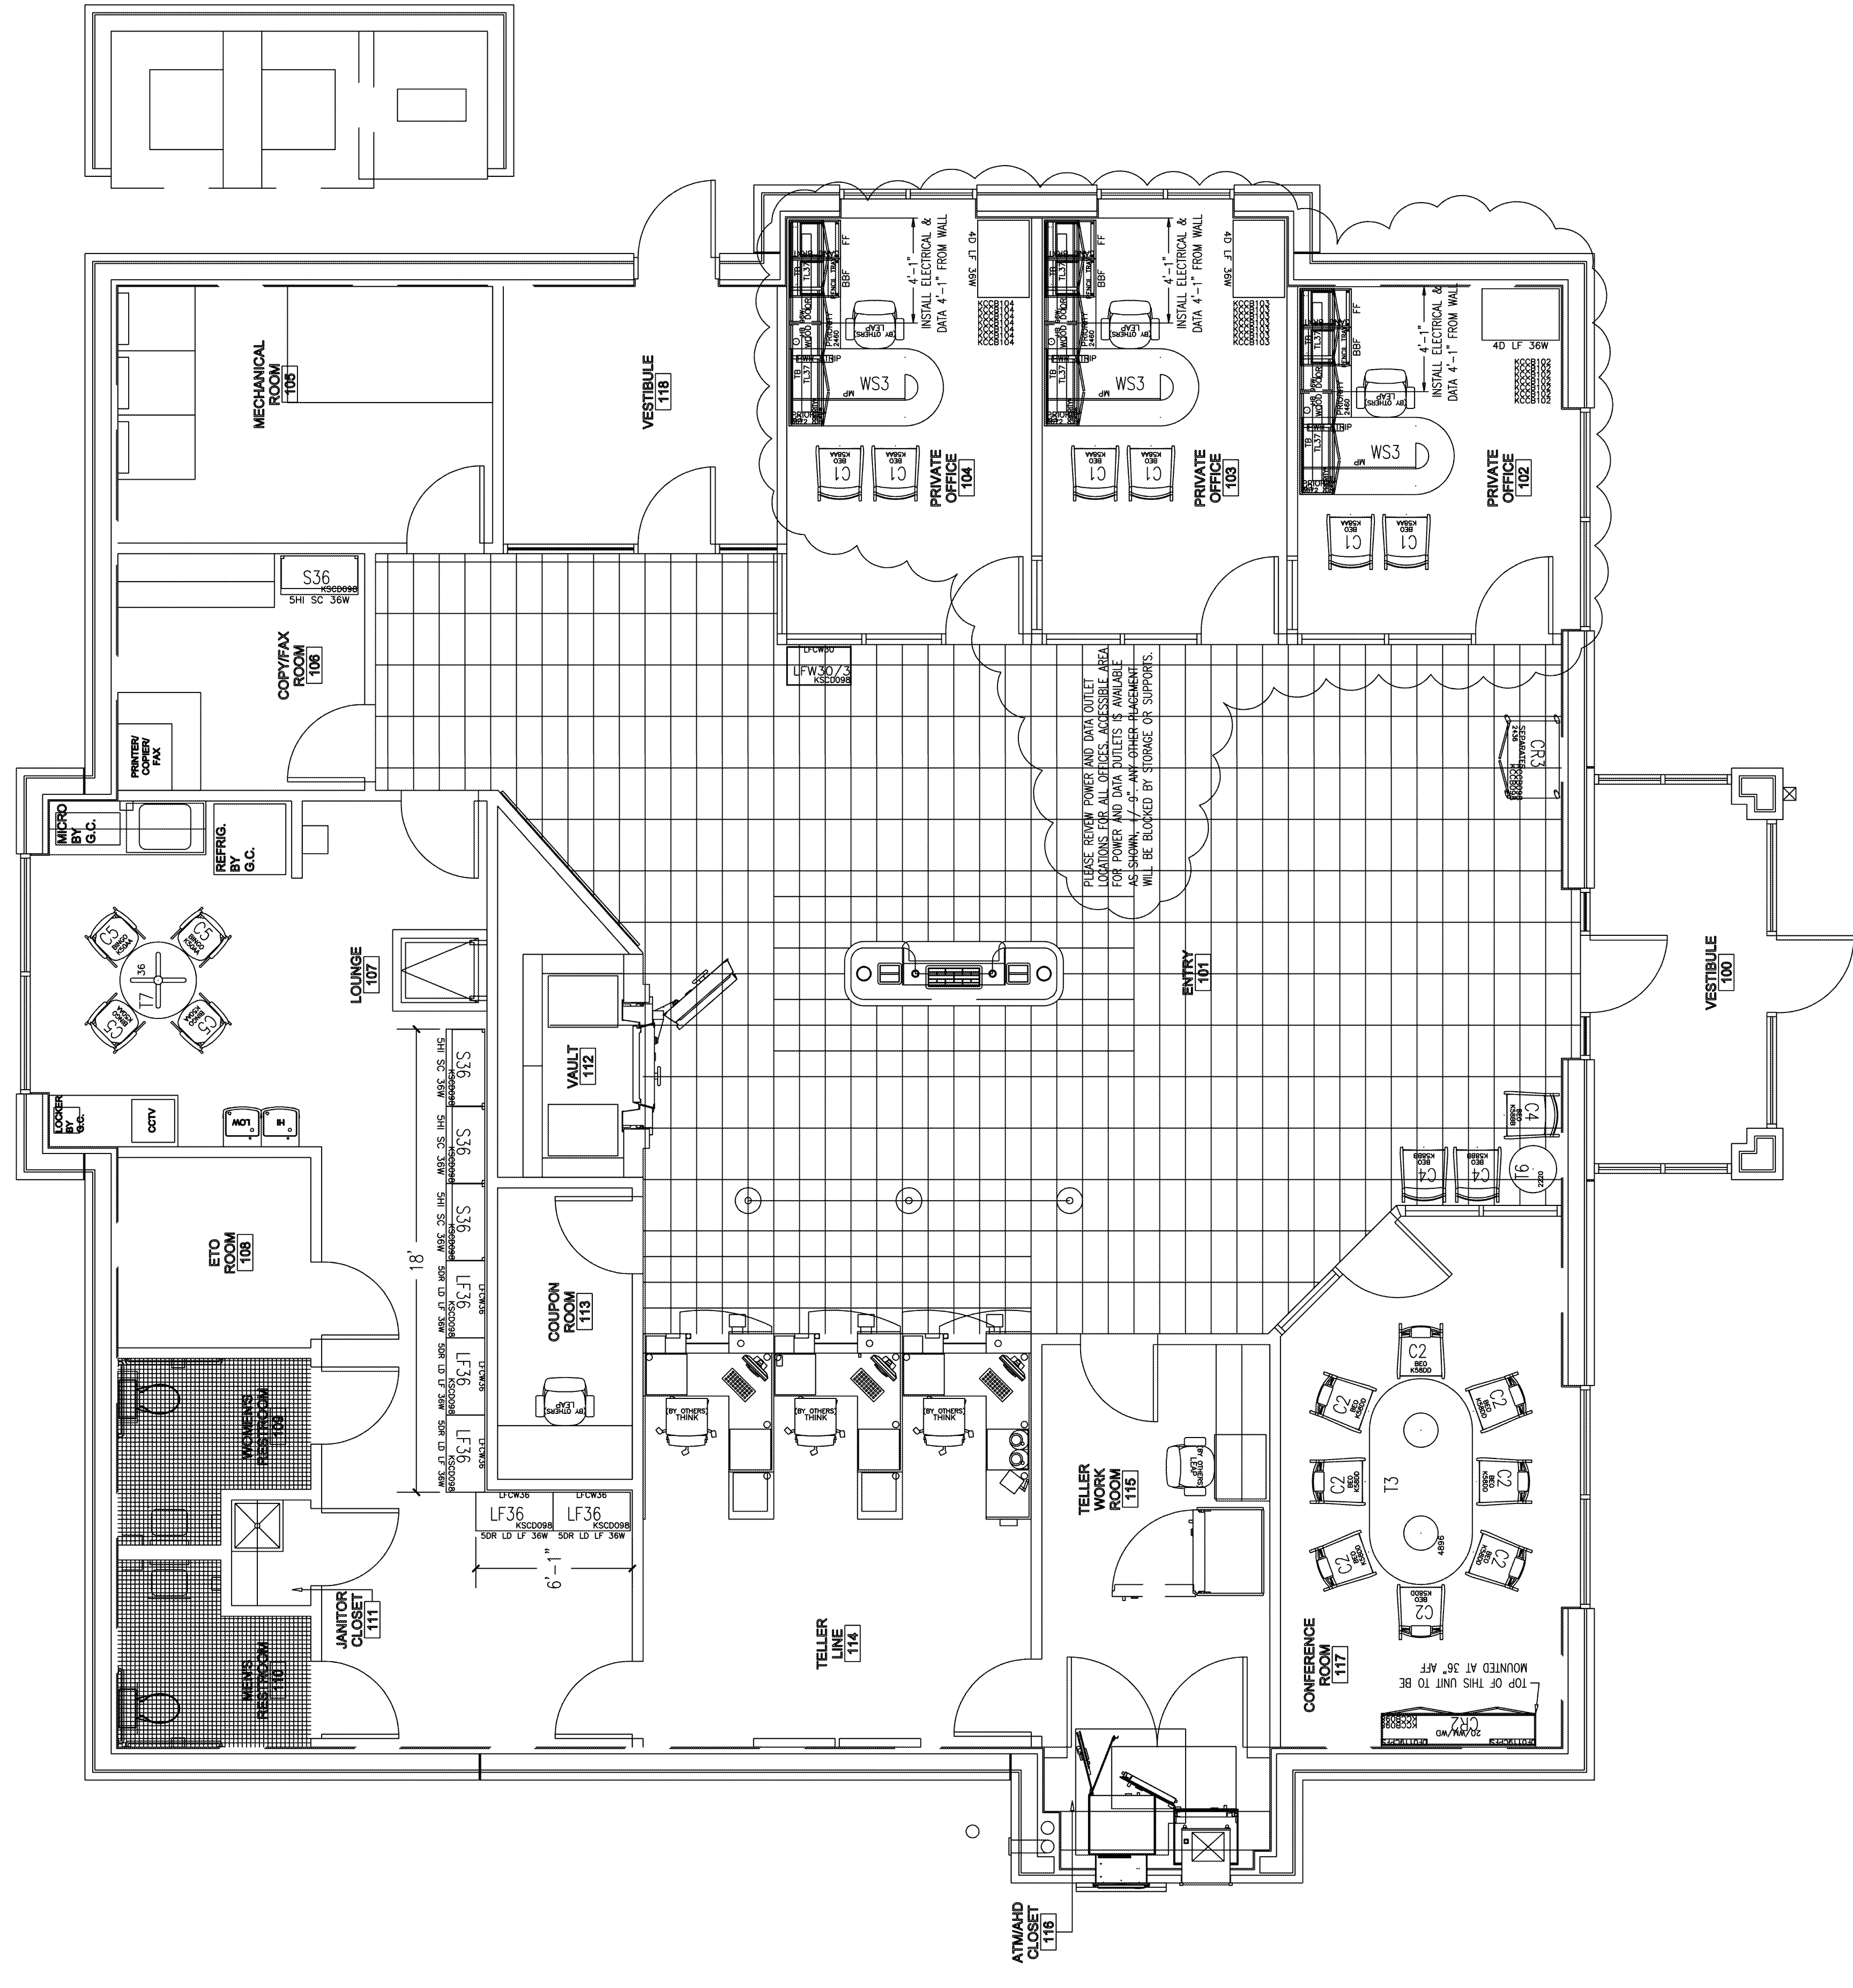

FURNITURE PLAN  
 SCALE: 1/4"=1'-0"

APPROVAL \_\_\_\_\_ DATE \_\_\_\_\_

FLEISCHMANN OFFICE INTERIORS WILL NOT BE RESPONSIBLE FOR VARIATIONS IN BUILDING PLANNING DIMENSIONS OCCURRING AS A RESULT OF ACTUAL CONSTRUCTION DIMENSION VARIANCES WHICH MAY AFFECT THE PLACEMENT OF FURNITURE AND EQUIPMENT. FIELD VERIFICATION OF SITE REQUIRED PRIOR TO ORDERING FURNITURE. THE FURNITURE SELECTION AND LAYOUT OF THIS DRAWING ARE THE PROPERTY OF FLEISCHMANN OFFICE INTERIORS AND MAY NOT BE DISTRIBUTED OR CONVEYED TO THIRD PARTIES WITHOUT WRITTEN PERMISSION FROM FLEISCHMANN OFFICE INTERIORS.